


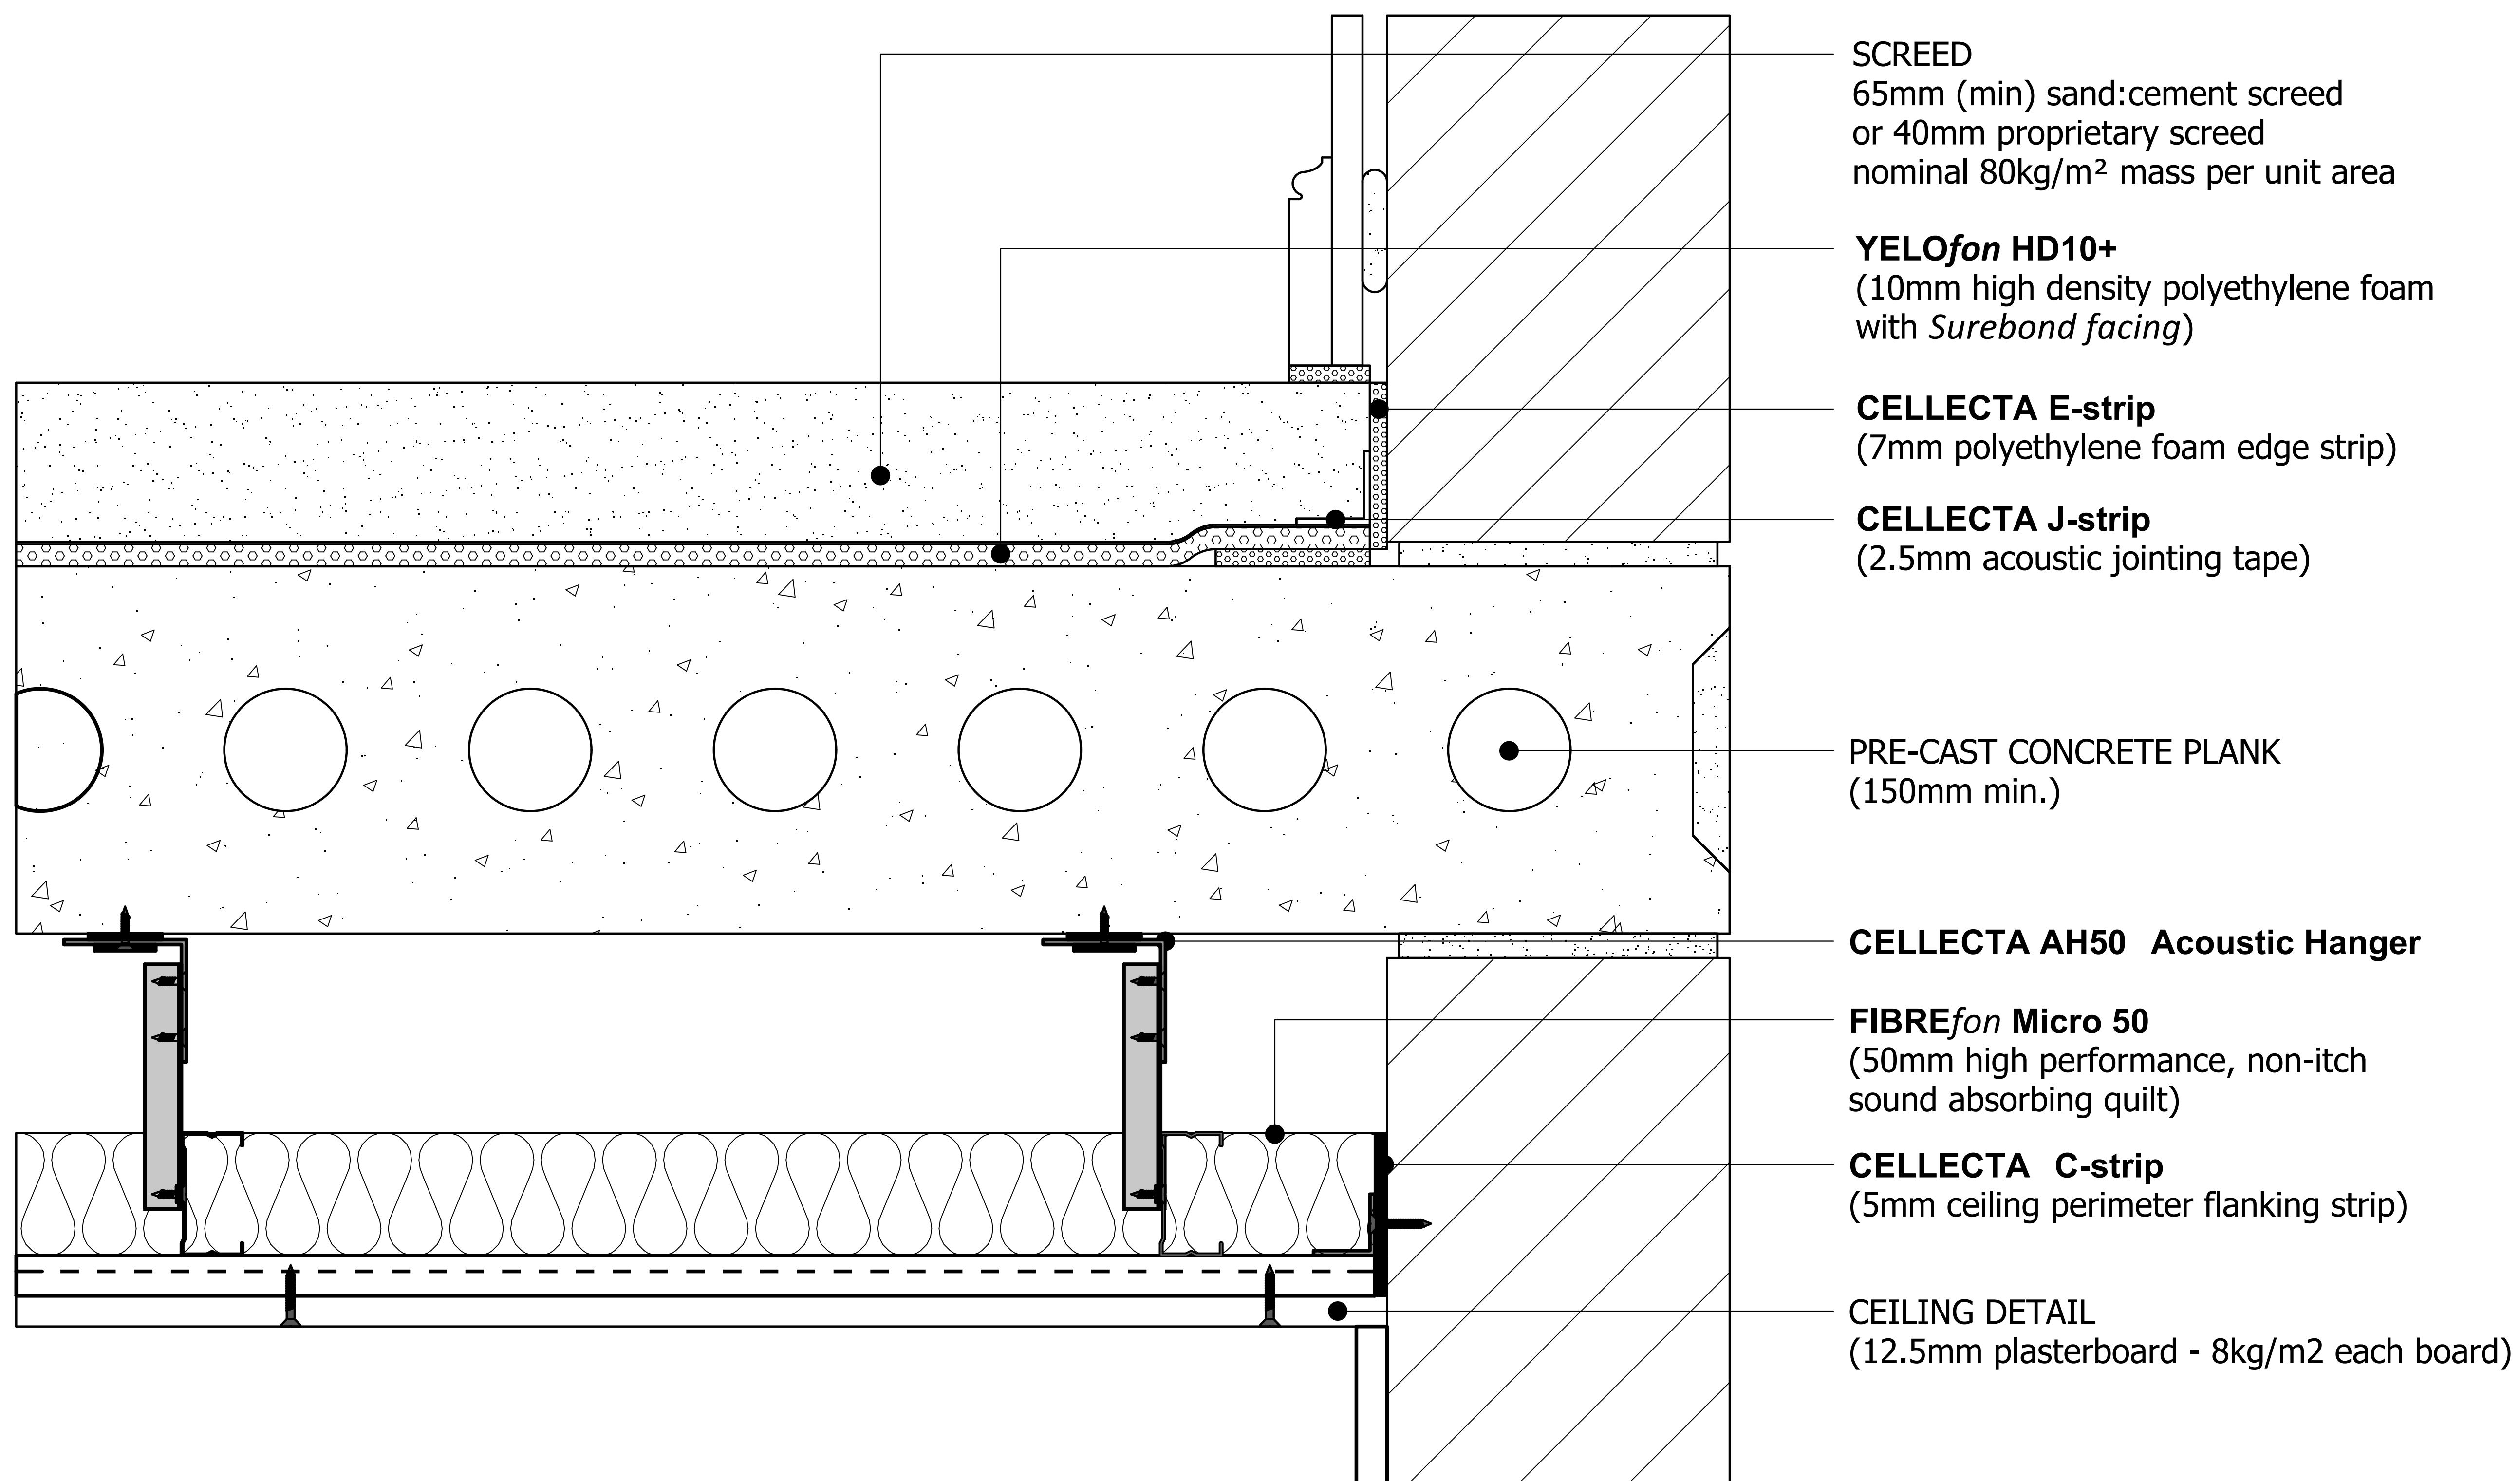

CELLECTA ACOUSTIC INSULATION
STRUCTURAL SEPARATING FLOOR - PRE-CAST CONCRETE PLANK
ROBUST DETAIL E-FC-17

CELLECTA YELOfon HD10+ SYSTEM LAID UNDER SCREED WITH CELLECTA AH50 ACOUSTIC HANGER AND FIBREfon MICRO 50