


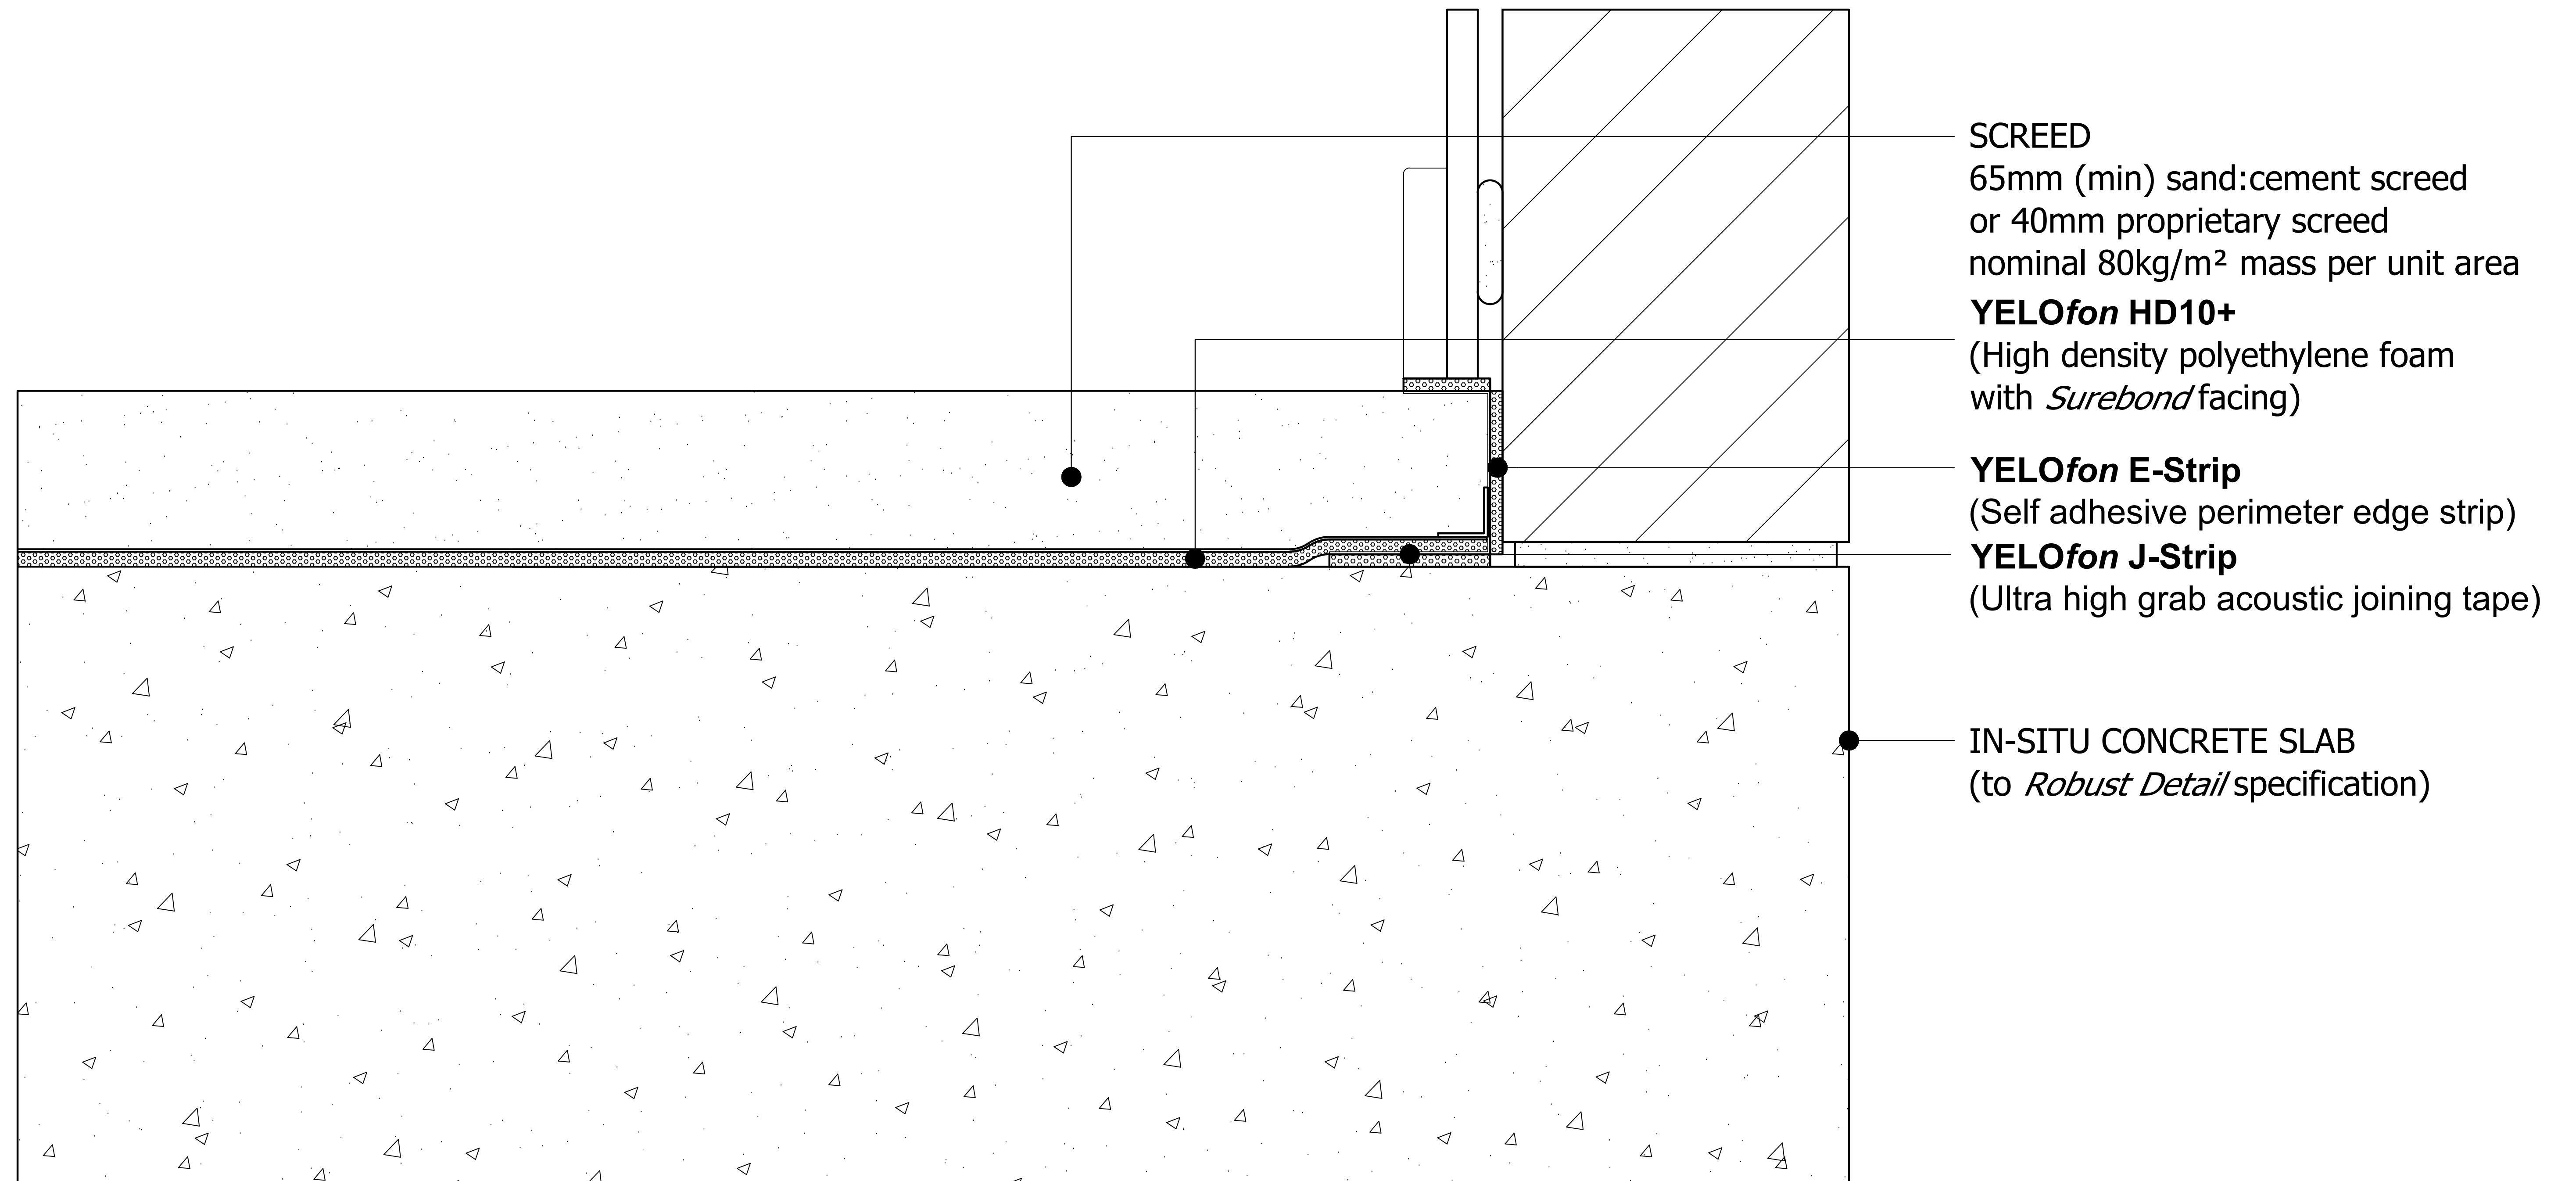

CELLECTA ACOUSTIC INSULATION
STRUCTURAL SEPARATING FLOOR - IN-SITU CONCRETE PLANK
ROBUST DETAIL E-FC-18-A
Under screed RESILIENT SYSTEM