


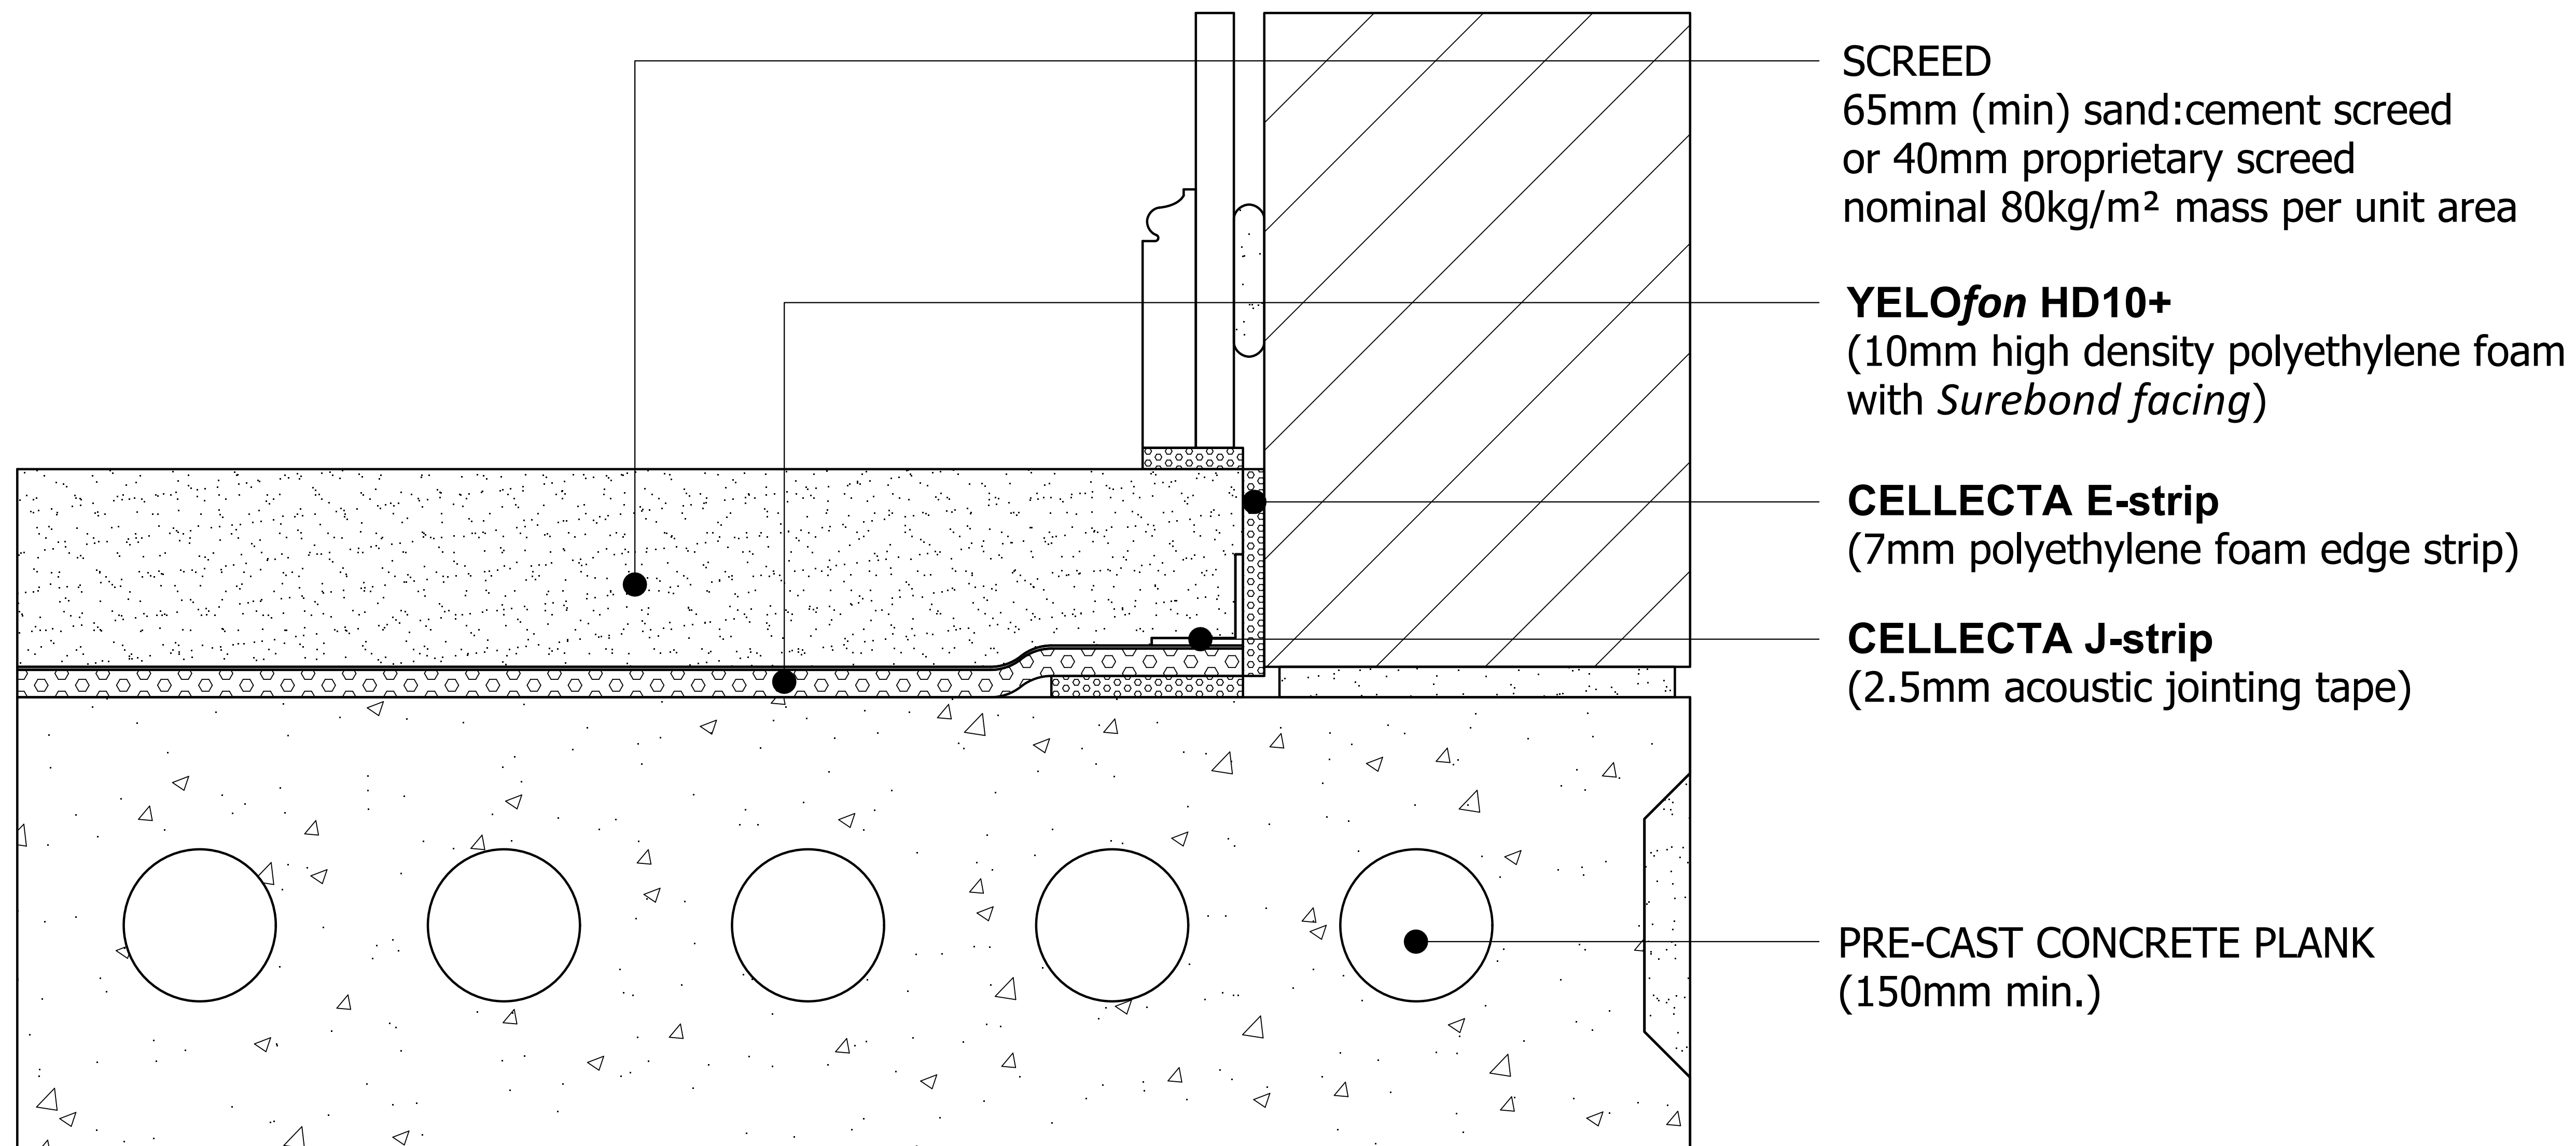

CELLECTA ACOUSTIC INSULATION
STRUCTURAL SEPARATING FLOOR - PRE-CAST CONCRETE PLANK
ROBUST DETAIL E-FC-5
YELOfon HD10+ SYSTEM LAID UNDER SCREED